



REFLECTED CEILING PLAN

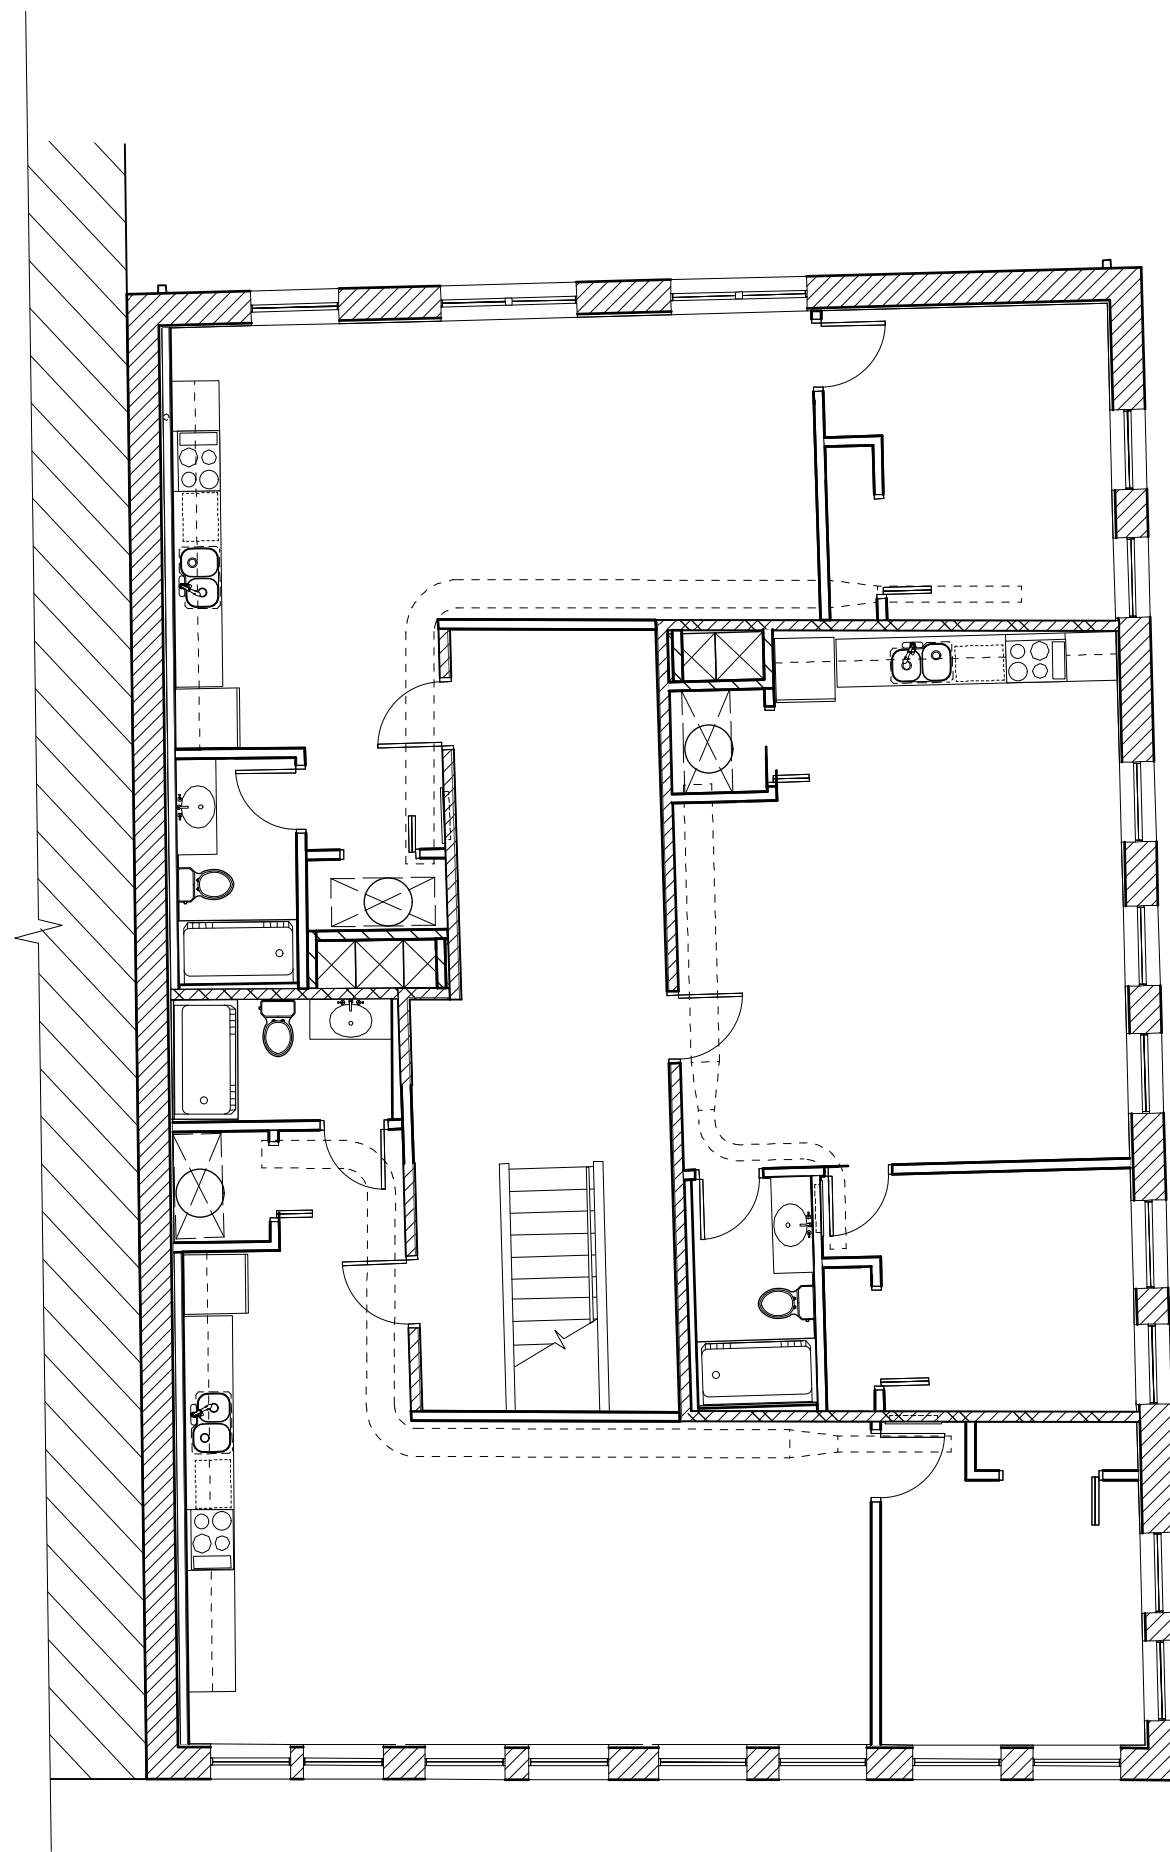

SECOND FLOOR PLAN

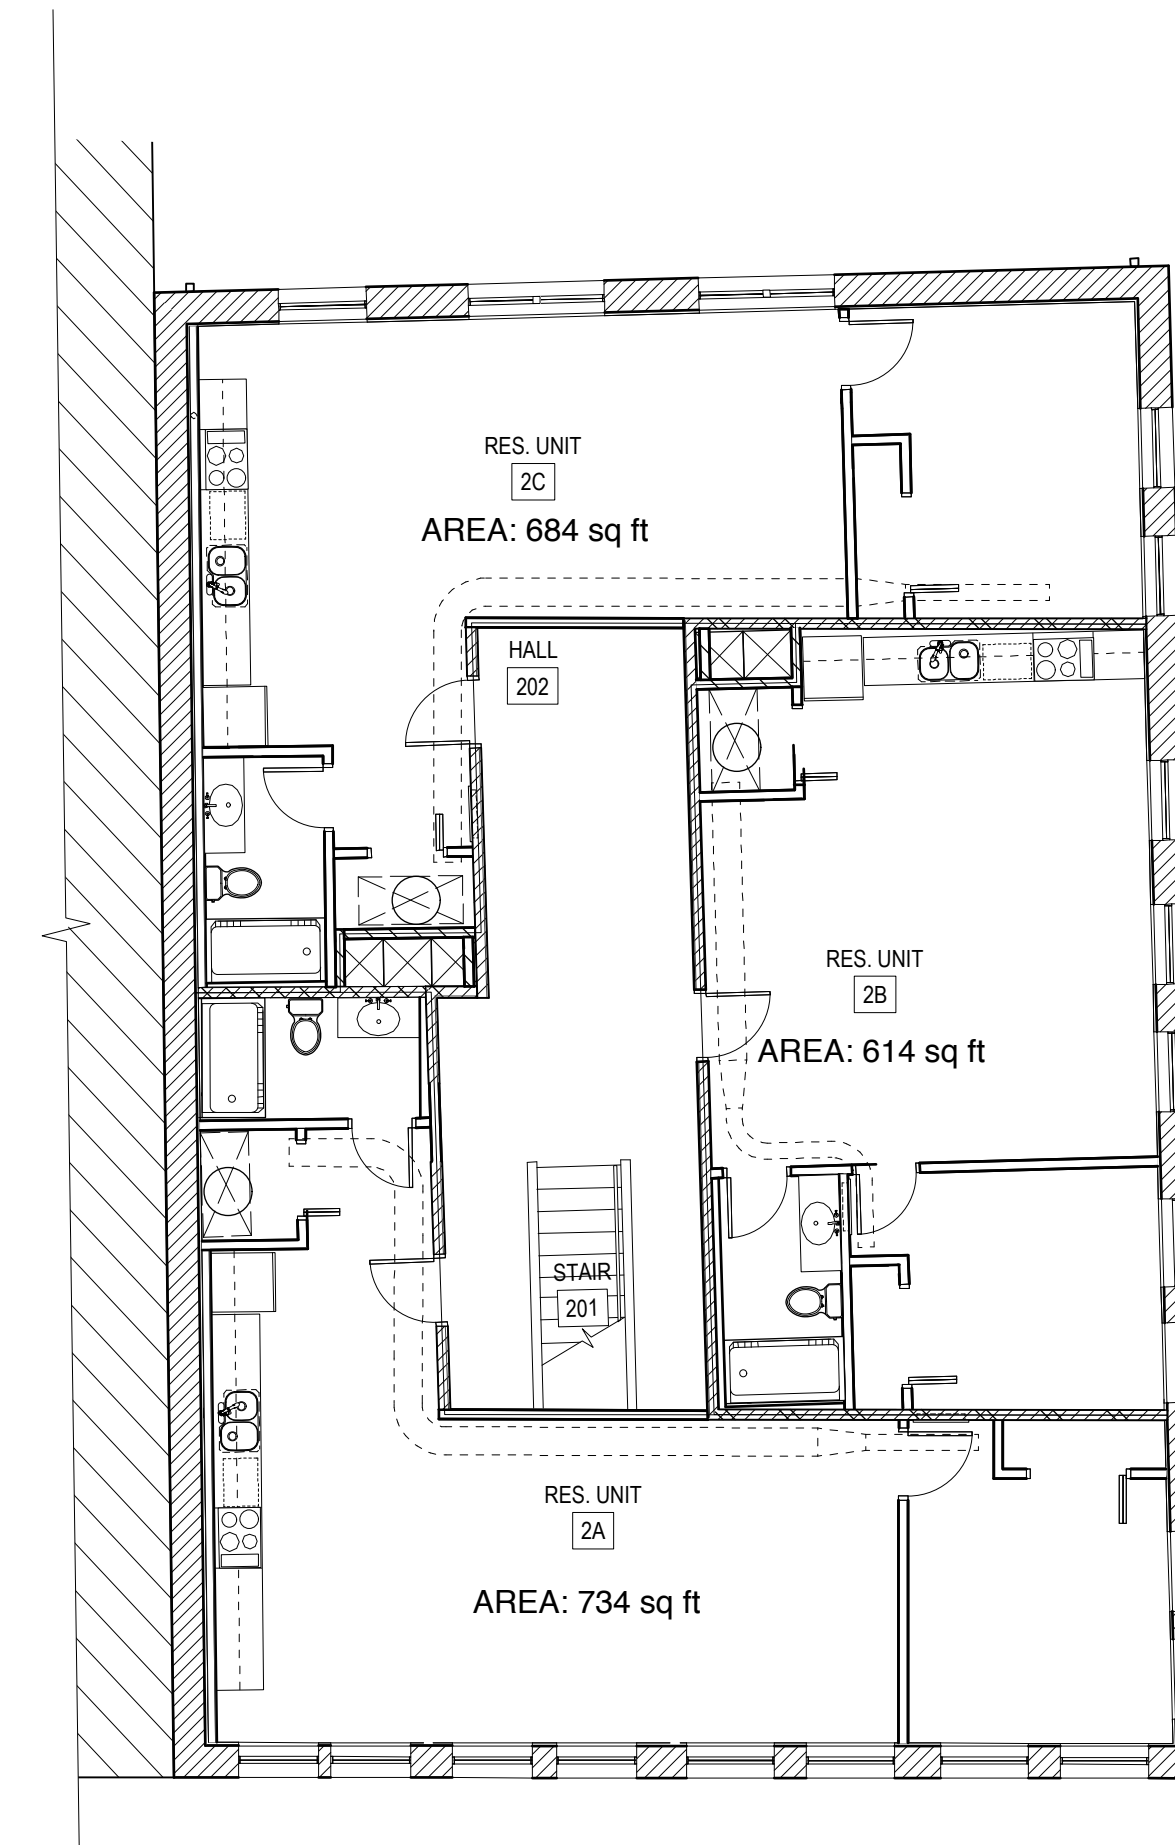

SECOND FLOOR PLAN

BURNETTE BUILDING RESIDENTIAL